

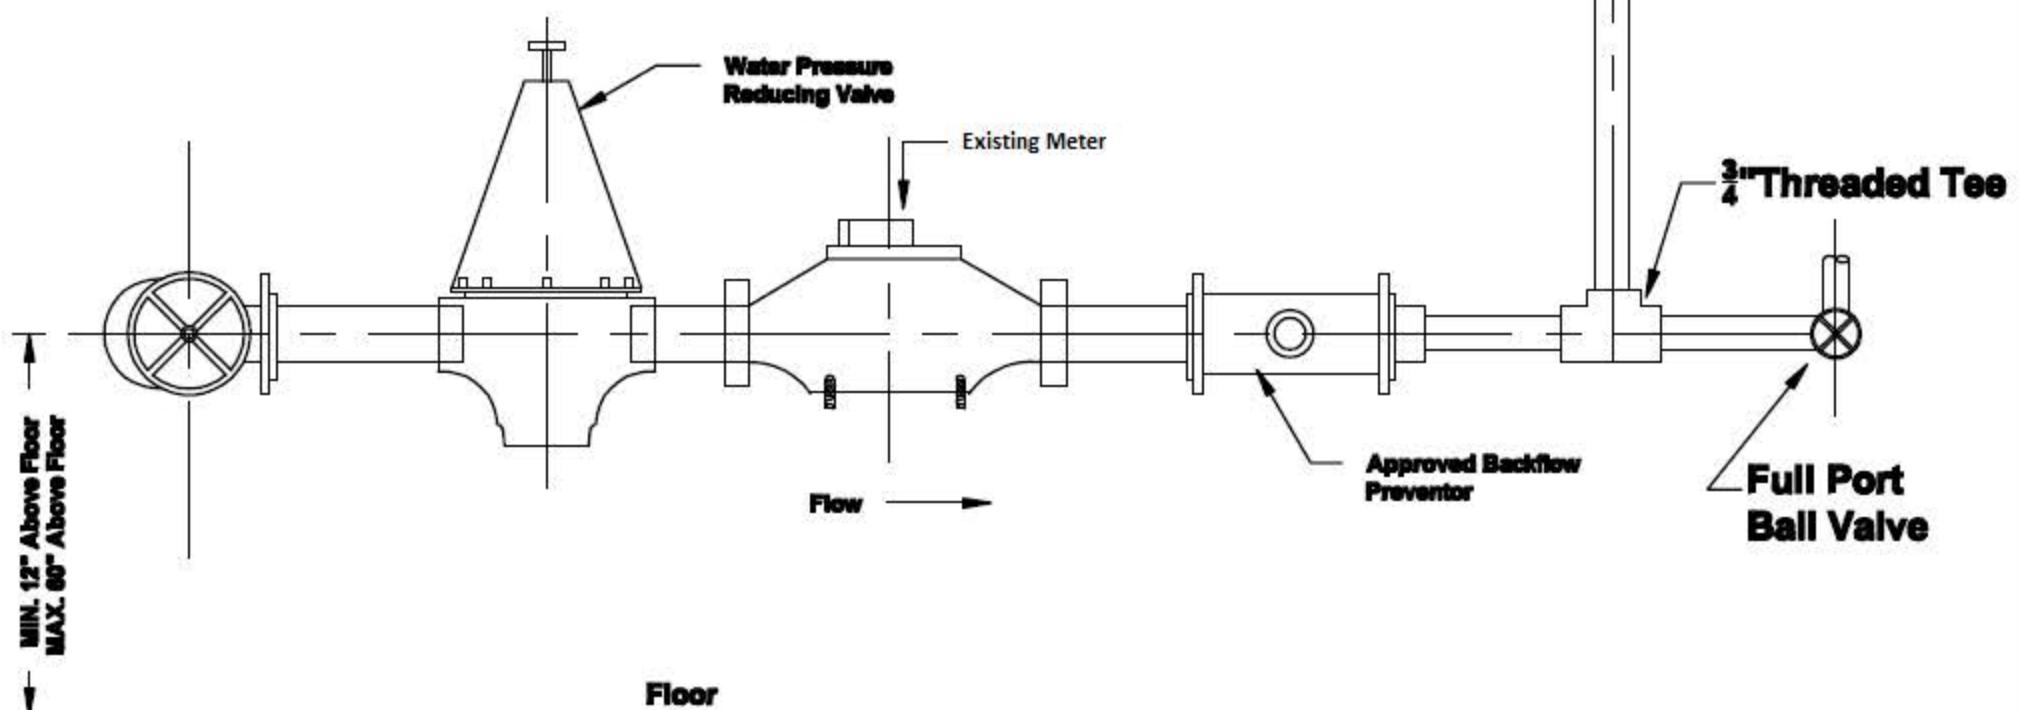


* ALL THREADED CONNECTIONS *

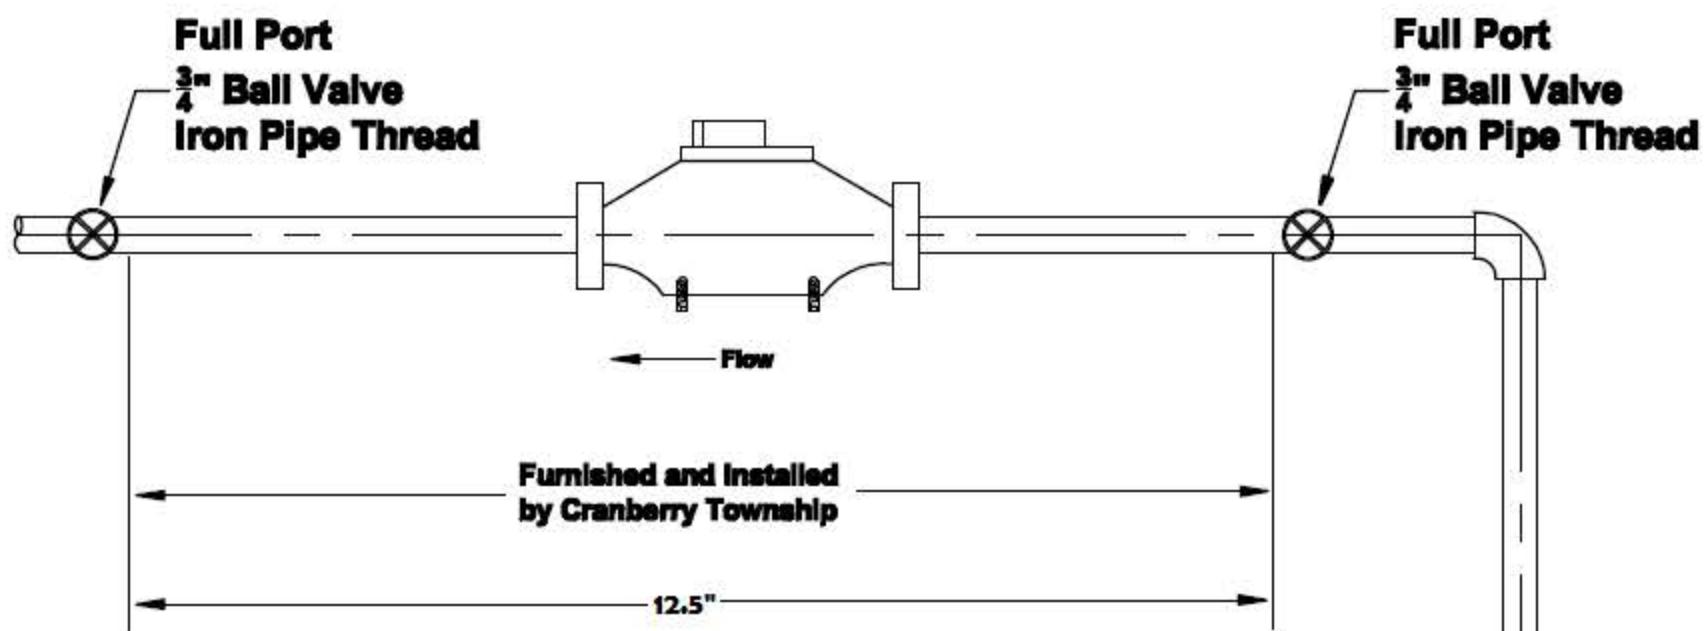

NOTES:

1. METER SETTING NOT TO BE OBSTRUCTED IN ANYWAY.
2. METER SETTING MUST BE COMPLETED BEFORE METER WILL BE SET.
3. BACKFLOW PREVENTION DEVICE MUST BE TWP. APPROVED
4. BACKFLOW PREVENTION DEVICE INSTALLED AND MAINTAINED BY OWNER.
5. PROVIDE PROPER DRAIN AT METER SETTING.
6. STRAINER IS HIGHLY RECOMMENDED UPSTREAM OF BACKFLOW PREVENTION DEVICE.
7. DEDUCT METER CANNOT BE INSTALLED MORE THAN 5 FT FROM FLOOR WITHOUT PRIOR TOWNSHIP APPROVAL.
8. DEDUCT METER NOT OWNED OR MAINTAINED BY CRANBERRY TOWNSHIP

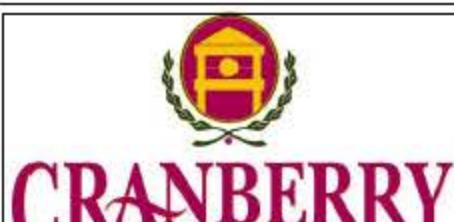

TOGETHER TOWARD TOMORROW
2525 Rochester Road, Suite 400
Cranberry Township, PA 16068-6499
(724) 776-4806 • FAX (724) 776-5488

DEDUCT METER SPRINKLER SYSTEM RESIDENTIAL

REVISIONS				DRAWING
NO.	DATE	NO.	DATE	
ORIGINAL	1-25-2010			
REVISED	2-1-2010			
REVISED	10-28-2013			

SW-37