


DISTRICT	COUNTY	ROUTE	SECTION	SHEET
10-0	BUTLER	0079	260	20 OF 36
CRANBERRY TOWNSHIP				
REVISION NUMBER	REVISIONS	DATE	BY	
RD				

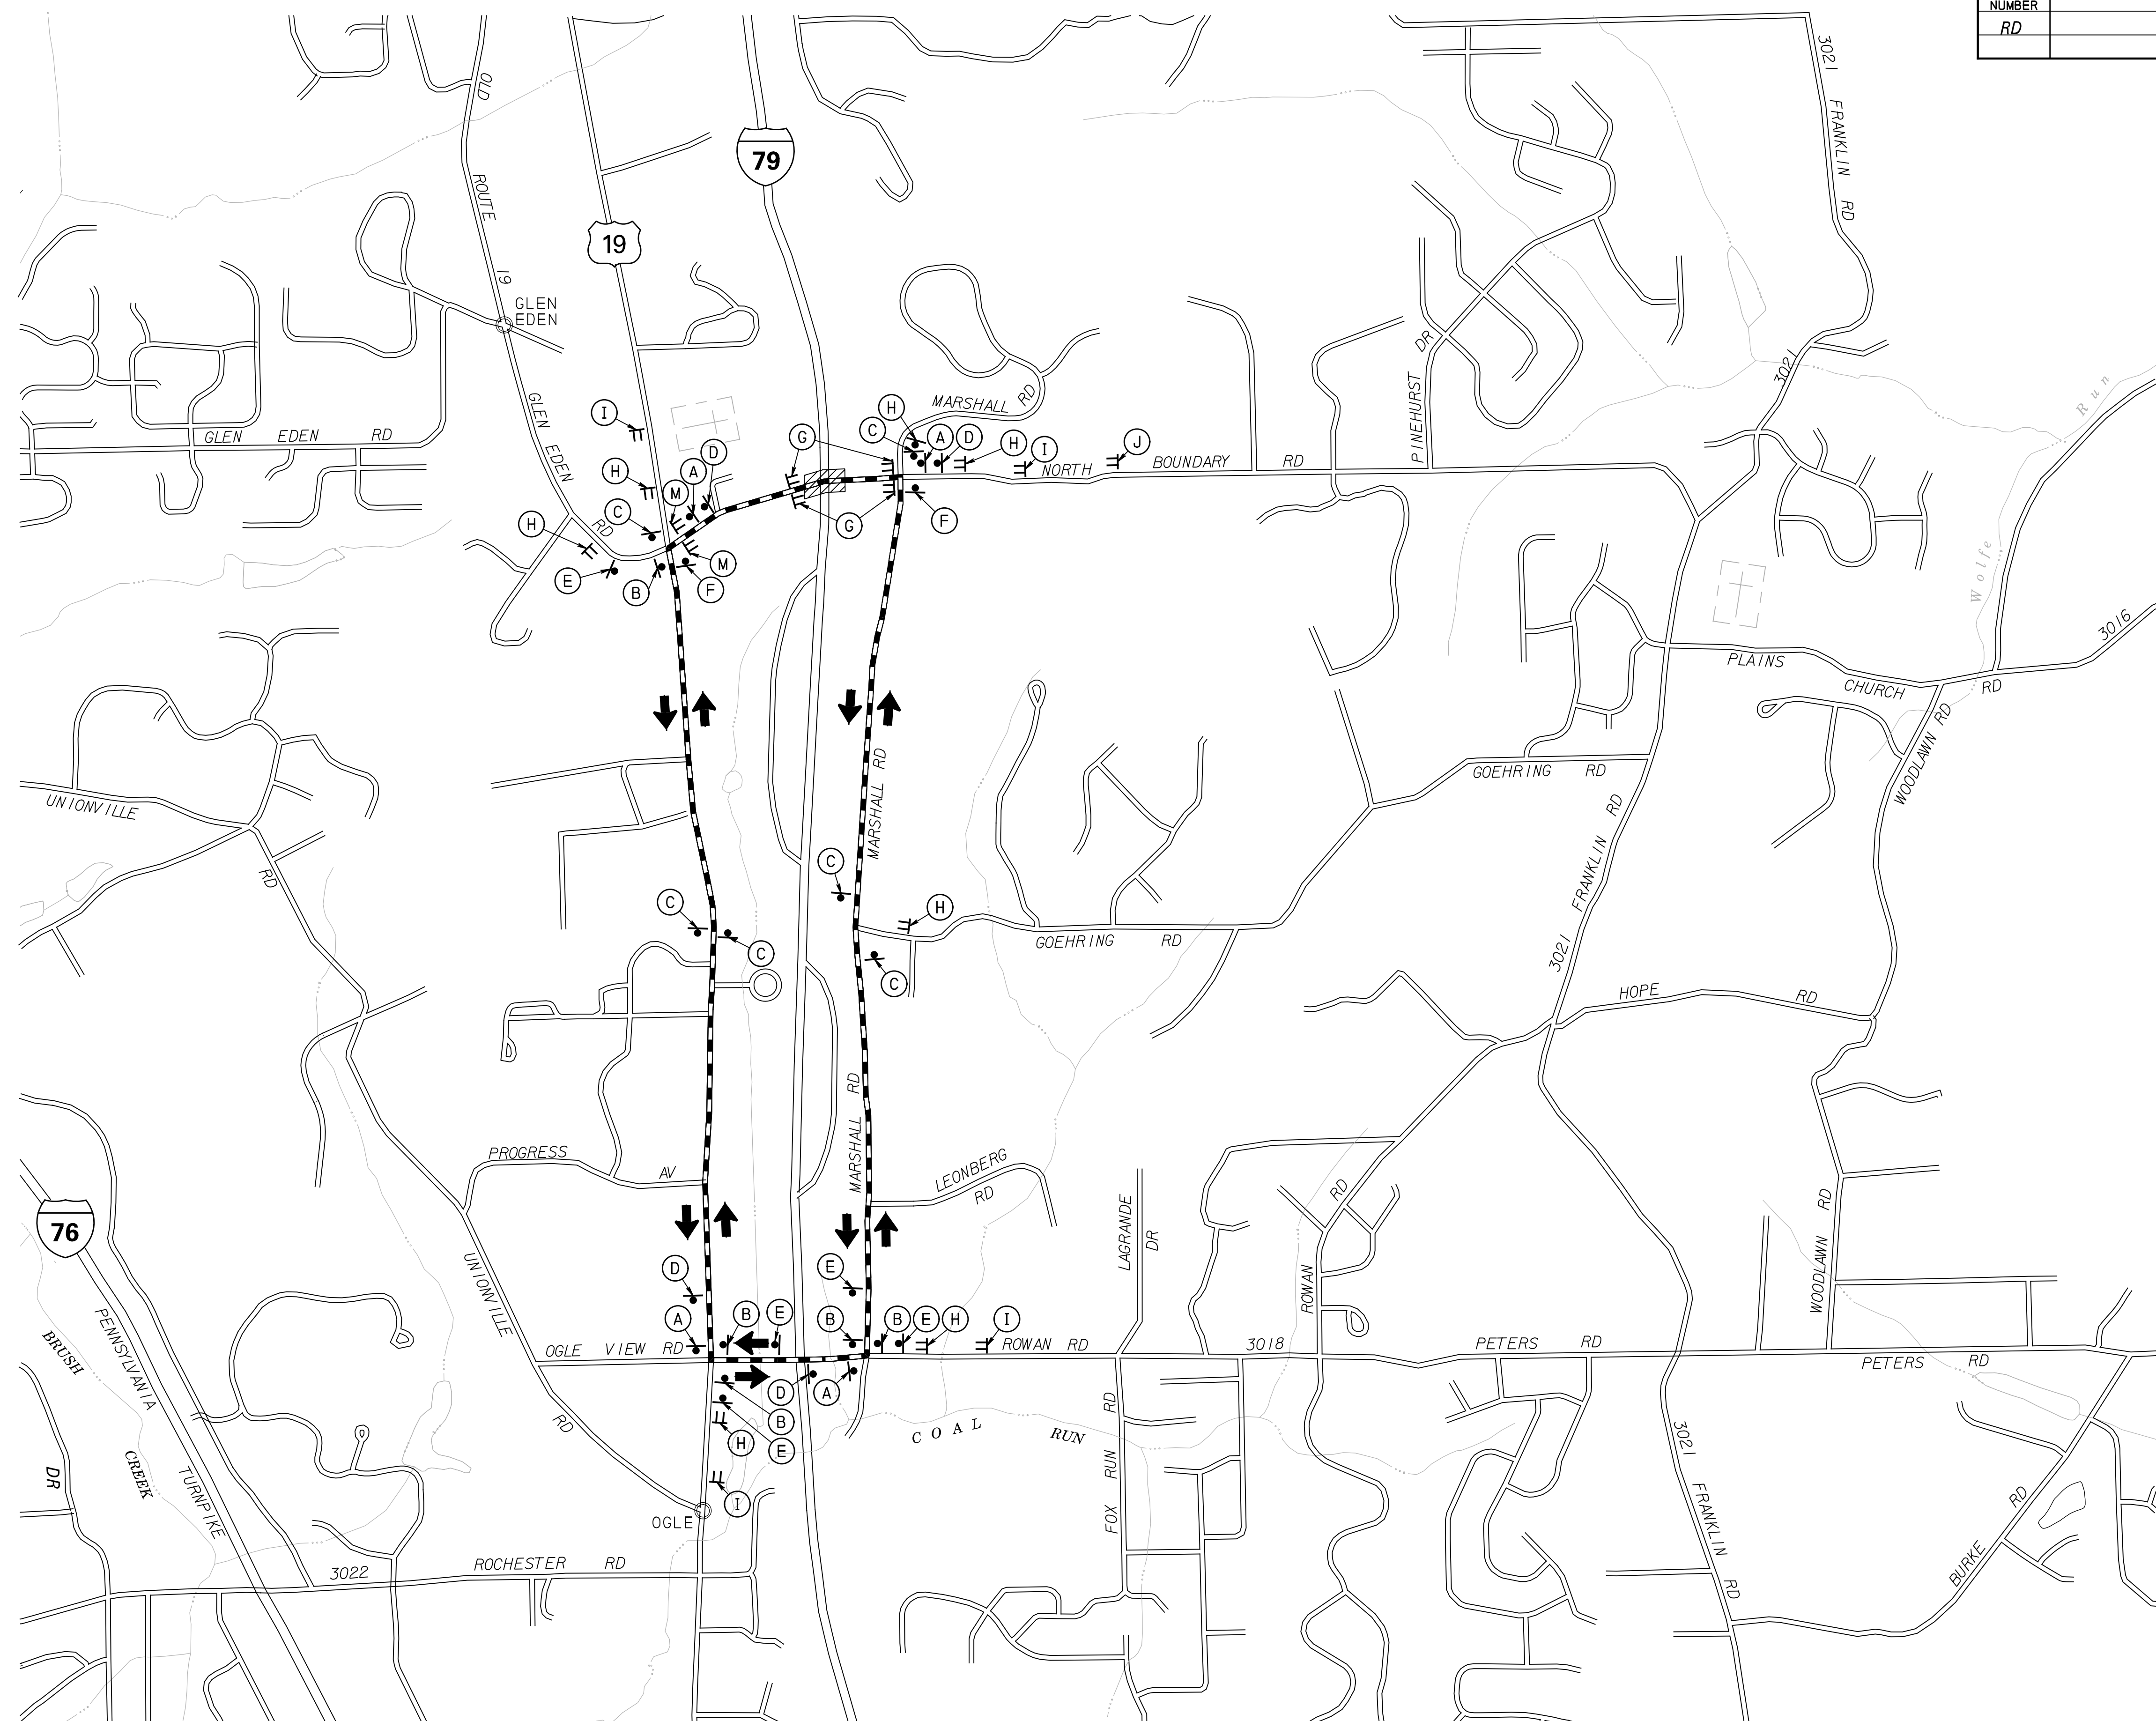

LEGEND

	DETOUR
	TYPE III BARRICADE
	TEMPORARY SIGN POST
	DIRECTION OF TRAVEL
	CLOSURE

TRAFFIC CONTROL PLAN
DETOUR (SHEET 1 OF 2)

DISTRICT	COUNTY	ROUTE	SECTION	SHEET
10-0	BUTLER	0079	260	21 OF 36
CRANBERRY TOWNSHIP				
REVISION NUMBER	REVISIONS	DATE	BY	

(A) NORTH BOUNDARY ROAD
DETOUR
←
SP-1
36" x 30"
M4-9L
30" x 24"

(B) NORTH BOUNDARY ROAD
DETOUR
→
SP-1
36" x 30"
M4-9R
30" x 24"

(C) NORTH BOUNDARY ROAD
DETOUR
↑
SP-1
36" x 30"
M4-9S
30" x 24"

(D) NORTH BOUNDARY ROAD
DETOUR
↶
SP-1
36" x 30"
M4-9SL
30" x 24"

(E) NORTH BOUNDARY ROAD
DETOUR
↷
SP-1
36" x 30"
M4-9SR
30" x 24"

(F) END
DETOUR
NORTH BOUNDARY ROAD
M4-8A
24" x 18"
SP-1
36" x 30"

(G) ROAD CLOSED
R11-2
48" x 30"

(H) NORTH BOUNDARY ROAD
DETOUR
500 FT
SP-1
36" x 30"
W20-2
36" x 36"
W30-1-1
20" x 6"

(I) NORTH BOUNDARY ROAD
DETOUR
1000 FT
SP-1
36" x 30"
W20-2
36" x 36"
W30-1-2
20" x 6"

(J) ROAD CLOSED
1/2 MILE
W20-3
36" x 36"
W30-1-4
20" x 6"

(K) ROAD CLOSED
1000 FT
W20-3
36" x 36"
W30-1-2
20" x 6"

(L) ROAD CLOSED
1 MILE
W20-3
36" x 36"
W30-1-5
20" x 6"

(M) ROAD CLOSED
1200 FT AHEAD
LOCAL TRAFFIC ONLY
DETOUR →
R11-3A
60" x 30"
M4-10R
48" x 18"

(N) THIS ROAD
TO BE CLOSED
FOR CONSTRUCTION
DATE
W23-101
96" X 48"
W23-101 SIGNS ARE TO BE
INSTALLED 2 WEEKS BEFORE
ROAD IS CLOSED. WHEN
ROAD IS CLOSED REMOVE
SIGNS.

NOTE:
1. FOR SIGN FABRICATION DETAILS SEE
SHEET 36 OF 36.