


Plan View

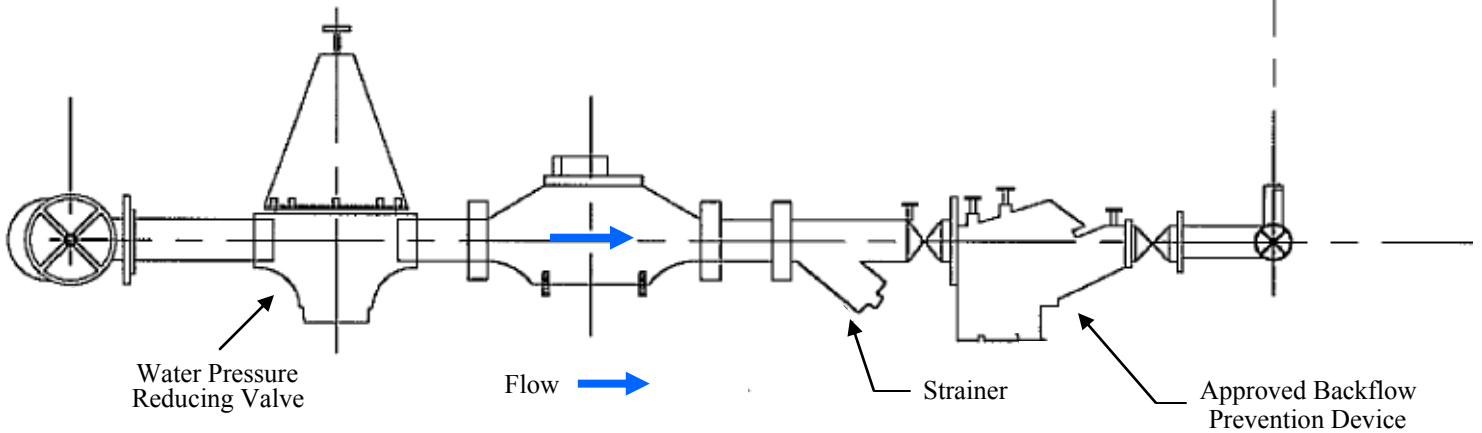

Elevation View

NOTES:

- 1. METER SETTING NOT TO BE OBSTRUCTED IN ANYWAY.
- 2. METER SETTING MUST BE COMPLETED BEFORE METER PIT WILL BE SET.
- 3. BACKFLOW PREVENTION DEVICE MUST BE TWP. APPROVED
- 4. BACKFLOW PREVENTION DEVICE INSTALLED AND MAINTAINED BY OWNER.
- 5. PROVIDE PROPER DRAIN AT METER SETTING.
- 6. STRAINER IS HIGHLY RECOMMENDED UPSTREAM OF BACKFLOW PREVENTION DEVICE.
- 7. METER SPACING:
 - A. 5/8" X 3/4" - 12"
 - B. 3/4" - 13.5"
 - C. 1" - 15.5"
 - D. 1 1/2" - 18"

2025 Rochester Road • Suite 400
Cranberry Township, PA 16008-0400



(724) 778-4808 • FAX (724) 778-6488

Standard Non-Residential Meter Detail

REVISIONS				DRAWING
NO.	DATE	NO.	DATE	
ORIGINAL	7/17/03			SW—32